

KC CUSTOM HOME
DESIGN, INC.
PO Box 711
Buffalo, MN 55313
Phone: 612.518.2118

CSP PROPERTY MGMT
820 MORRISON AVE S
ANNANDALE, MN

SITE ADDRESS

LOT	BLOCK
.	.
REVISIONS	
03.18.2025	PRELIM SET #1
03.19.2025	PRELIM SET #2
03.20.2025	PRELIM SET #3
03.26.2025	PRELIM SET #4
.	.
.	.
.	.
.	.
.	.
.	.
.	.
.	.
.	.
.	.
.	.
.	.

APPROX SQ FT

1660 ML SQ FT
63 MECH SQ FT

1660 TF SQ FT
1723 GT SQ FT

840 GARAGE SQ FT

PLAN# - KC2510

COPYRIGHT

KC Custom Home Design, Inc. expressly reserves its common law copyright and other property rights in these plans. These plans are not to be reproduced, changed, or copied in any form or manner whatsoever, nor are they to be assigned to a third party without first obtaining the written permission and consent of KC Custom Home Design, Inc. In the event of unauthorized use of these plans by a third party, the third party shall hold KC Custom Home Design, Inc. harmless. ©2025 KC Custom Home Design, Inc.

DATE 03.15.2025


PAGE A1.1



FRONT ELEVATION
SCALE: 1/8"=1'-0" (2x SCALE ON 24X36 SHEETS)



FRONT ELEVATION
SCALE: 1/8"=1'-0" (2x SCALE ON 24X36 SHEETS)

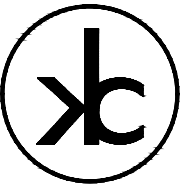

KC CUSTOM HOME
DESIGN, INC.
PO Box 711
Buffalo, MN 55313
Phone: 612.518.2118

CSP PROPERTY MGMT
820 MORRISON AVE S
ANNANDALE, MN

SITE ADDRESS

LOT	BLOCK
.	.
REVISIONS	
03.18.2025	PRELIM SET #1
03.19.2025	PRELIM SET #2
03.20.2025	PRELIM SET #3
03.26.2025	PRELIM SET #4
.	.
.	.
.	.
.	.
.	.
.	.
.	.
.	.
.	.
.	.
.	.

APPROX SQ FT

1660 ML SQ FT
63 MECH SQ FT

1660 TF SQ FT
1723 GT SQ FT

840 GARAGE SQ FT


PLAN# - KC2510

COPYRIGHT


KC Custom Home Design, Inc. expressly reserves its common law copyright and other property rights in these plans. These plans are not to be reproduced, changed, or copied in any form or manner whatsoever, nor are they to be assigned to a third party without first obtaining the written permission and consent of KC Custom Home Design, Inc. In the event of unauthorized use of these plans by a third party, the third party shall hold KC Custom Home Design, Inc. harmless. ©2025 KC Custom Home Design, Inc.

DATE 03.15.2025

PAGE A1.2

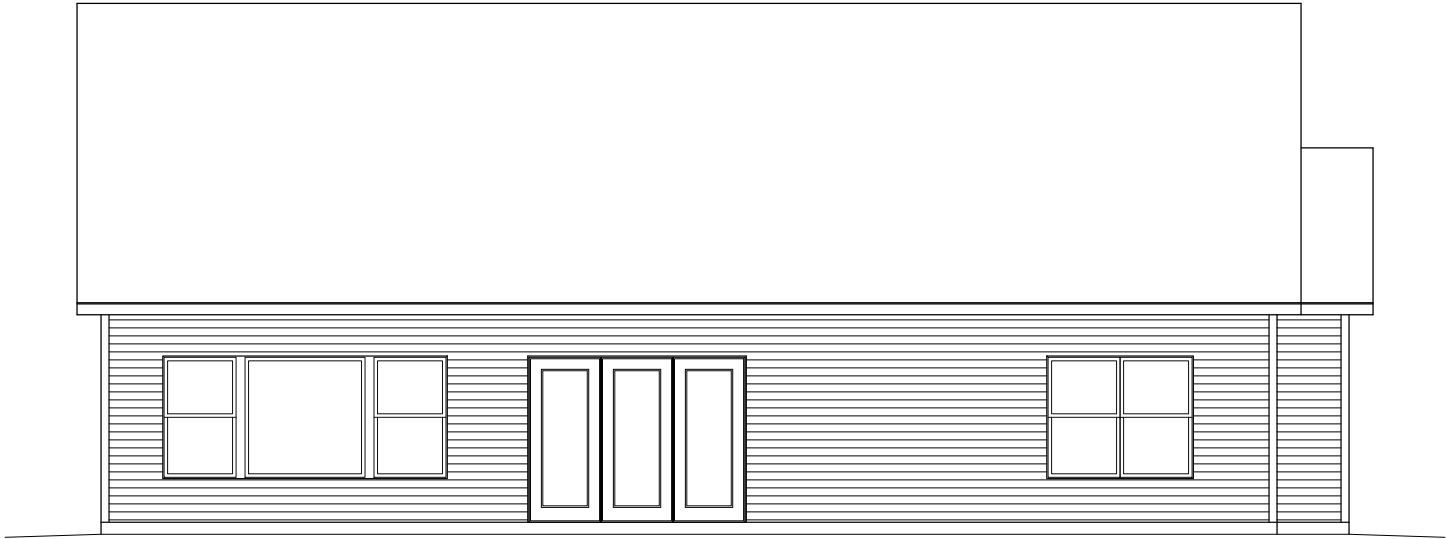

REAR ELEVATION
SCALE: 1/8"=1'-0" (2x SCALE ON 24X36 SHEETS)

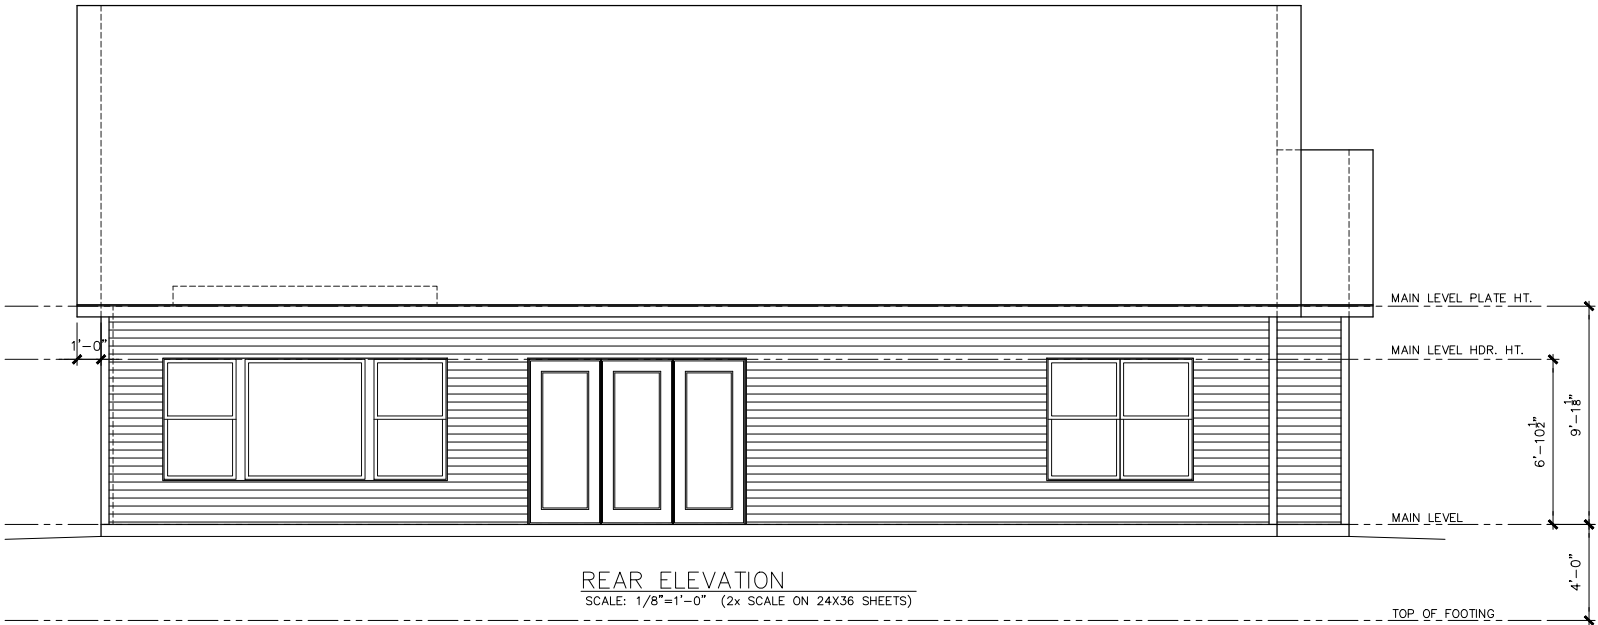

REAR ELEVATION
SCALE: 1/8"=1'-0" (2x SCALE ON 24X36 SHEETS)



**CSP PROPERTY MGMT
820 MORRISON AVE S
ANNANDALE, MN**


[illegible]

APPROX SQ FT
1660 ML SQ FT 63 MECH SQ FT
1660 TF SQ FT 1723 GT SQ FT
840 GARAGE SQ FT
PLAN# - KC2510

COPYRIGHT
KC Custom Home Design, Inc. expressly reserves its common law copyright and other property rights in these plans. These plans are not to be reproduced, changed, or copied in any form or manner whatsoever, nor are they to be assigned to a third party without first obtaining the written permission and consent of KC Custom Home Design, Inc. In the event of unauthorized use of these plans by a third party, the third party shall hold KC Custom Home Design, Inc. harmless. ©2025 KC Custom Home Design, Inc.

DATE 03.15.2025

PAGE A1.3

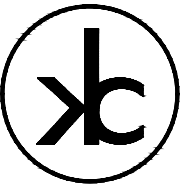

KC CUSTOM HOME
DESIGN, INC.
PO Box 711
Buffalo, MN 55313
Phone: 612.518.2118

CSP PROPERTY MGMT
820 MORRISON AVE S
ANNANDALE, MN

SITE ADDRESS

LOT	BLOCK
.	.
REVISIONS	
03.18.2025	PRELIM SET #1
03.19.2025	PRELIM SET #2
03.20.2025	PRELIM SET #3
03.26.2025	PRELIM SET #4
.	.
.	.
.	.
.	.
.	.
.	.
.	.
.	.
.	.
.	.
.	.
.	.

APPROX SQ FT

1660 ML SQ FT
63 MECH SQ FT

1660 TF SQ FT
1723 GT SQ FT

840 GARAGE SQ FT


PLAN# - KC2510

COPYRIGHT

KC Custom Home Design, Inc. expressly reserves its common law copyright and other property rights in these plans. These plans are not to be reproduced, changed, or copied in any form or manner whatsoever, nor are they to be assigned to a third party without first obtaining the written permission and consent of KC Custom Home Design, Inc. In the event of unauthorized use of these plans by a third party, the third party shall hold KC Custom Home Design, Inc. harmless. ©2025 KC Custom Home Design, Inc.

DATE 03.15.2025


PAGE A1.4

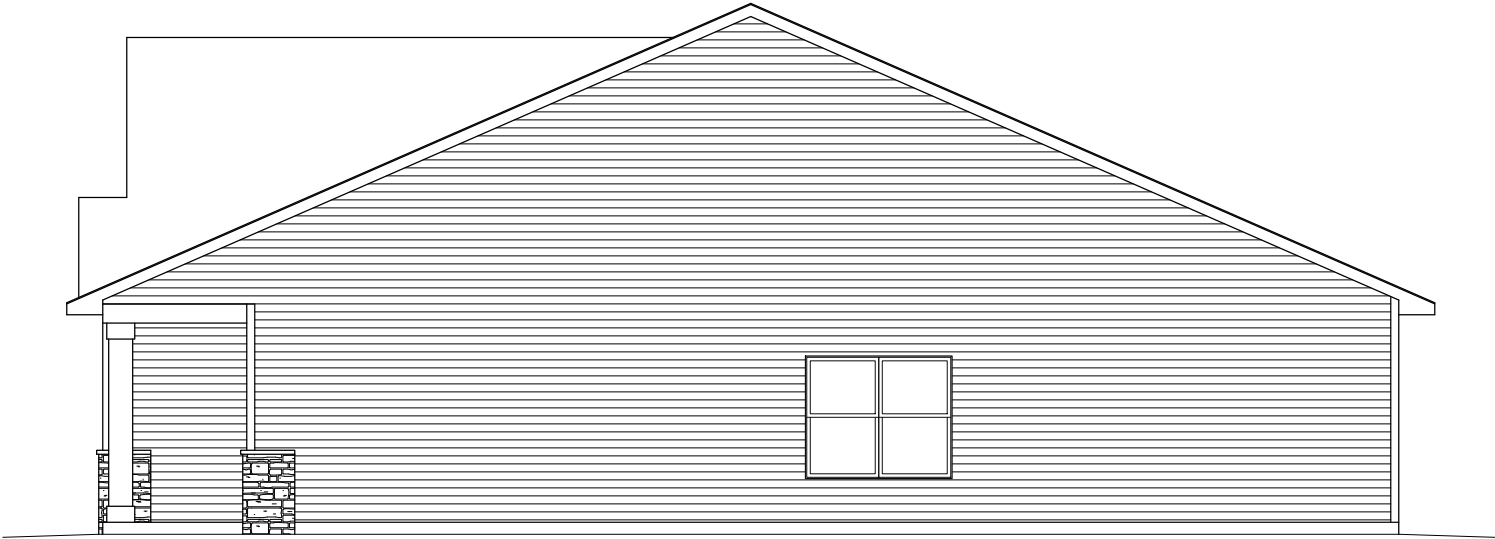

RIGHT ELEVATION
SCALE: 1/8"=1'-0" (2x SCALE ON 24X36 SHEETS)



RIGHT ELEVATION
SCALE: 1/8"=1'-0" (2x SCALE ON 24X36 SHEETS)

 

**CSP PROPERTY MGMT
820 MORRISON AVE S
ANNANDALE, MN**

SITE ADDRESS

[illegible]

APPROX SQ FT

1660 ML SQ FT
63 MECH SQ FT

1660 TF SQ FT
1723 GT SQ FT

840 GARAGE SQ FT


PLAN# - KC2510

COPYRIGHT

KC Custom Home Design, Inc. expressly reserves its common law copyright and other property rights in these plans. These plans are not to be reproduced, changed, or copied in any form or manner whatsoever, nor are they to be assigned to a third party without first obtaining the written permission and consent of KC Custom Home Design, Inc. In the event of unauthorized use of these plans by a third party, the third party shall hold KC Custom Home Design, Inc. harmless. ©2025 KC Custom Home Design, Inc.

DATE 03.15.2025

PAGE A2.1

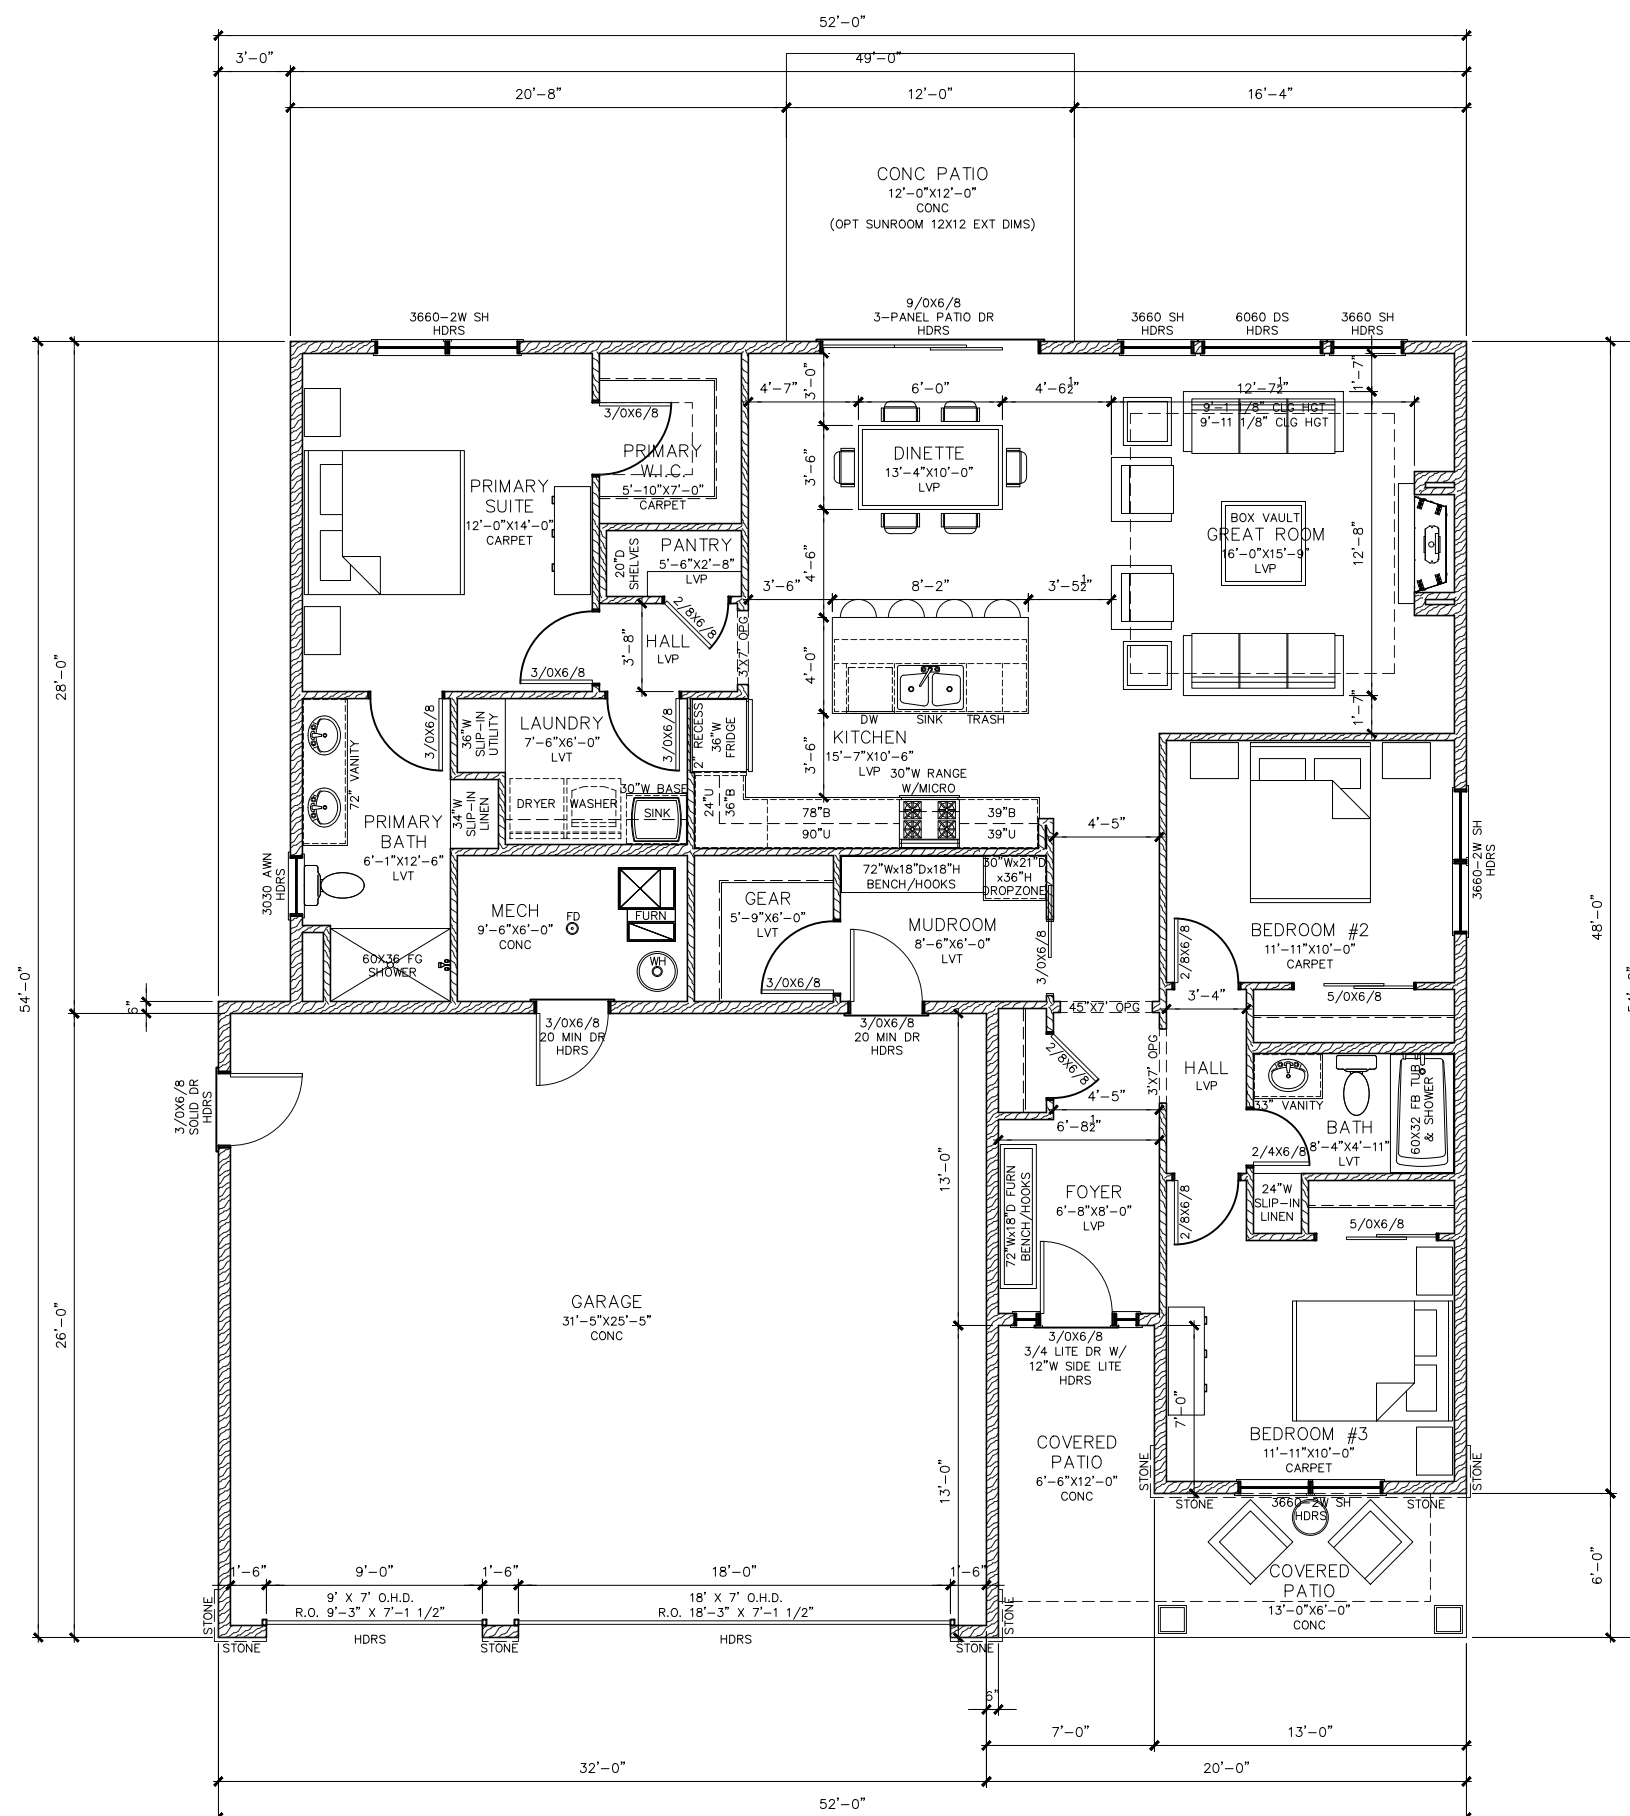


NOTE: MAIN LEVEL
9'-1 1/8" CLG HGT
W/6'-10 1/2" HDR HG


NOTE: FRAMER/WINDOW
INSTALLER TO VERIFY
R.O. W/ MANUFACTURE
CUT SHEET.

MAIN LEVEL

SCALE: $1/8" = 1'-0"$
(2x SCALE ON 24X36 SHEETS)

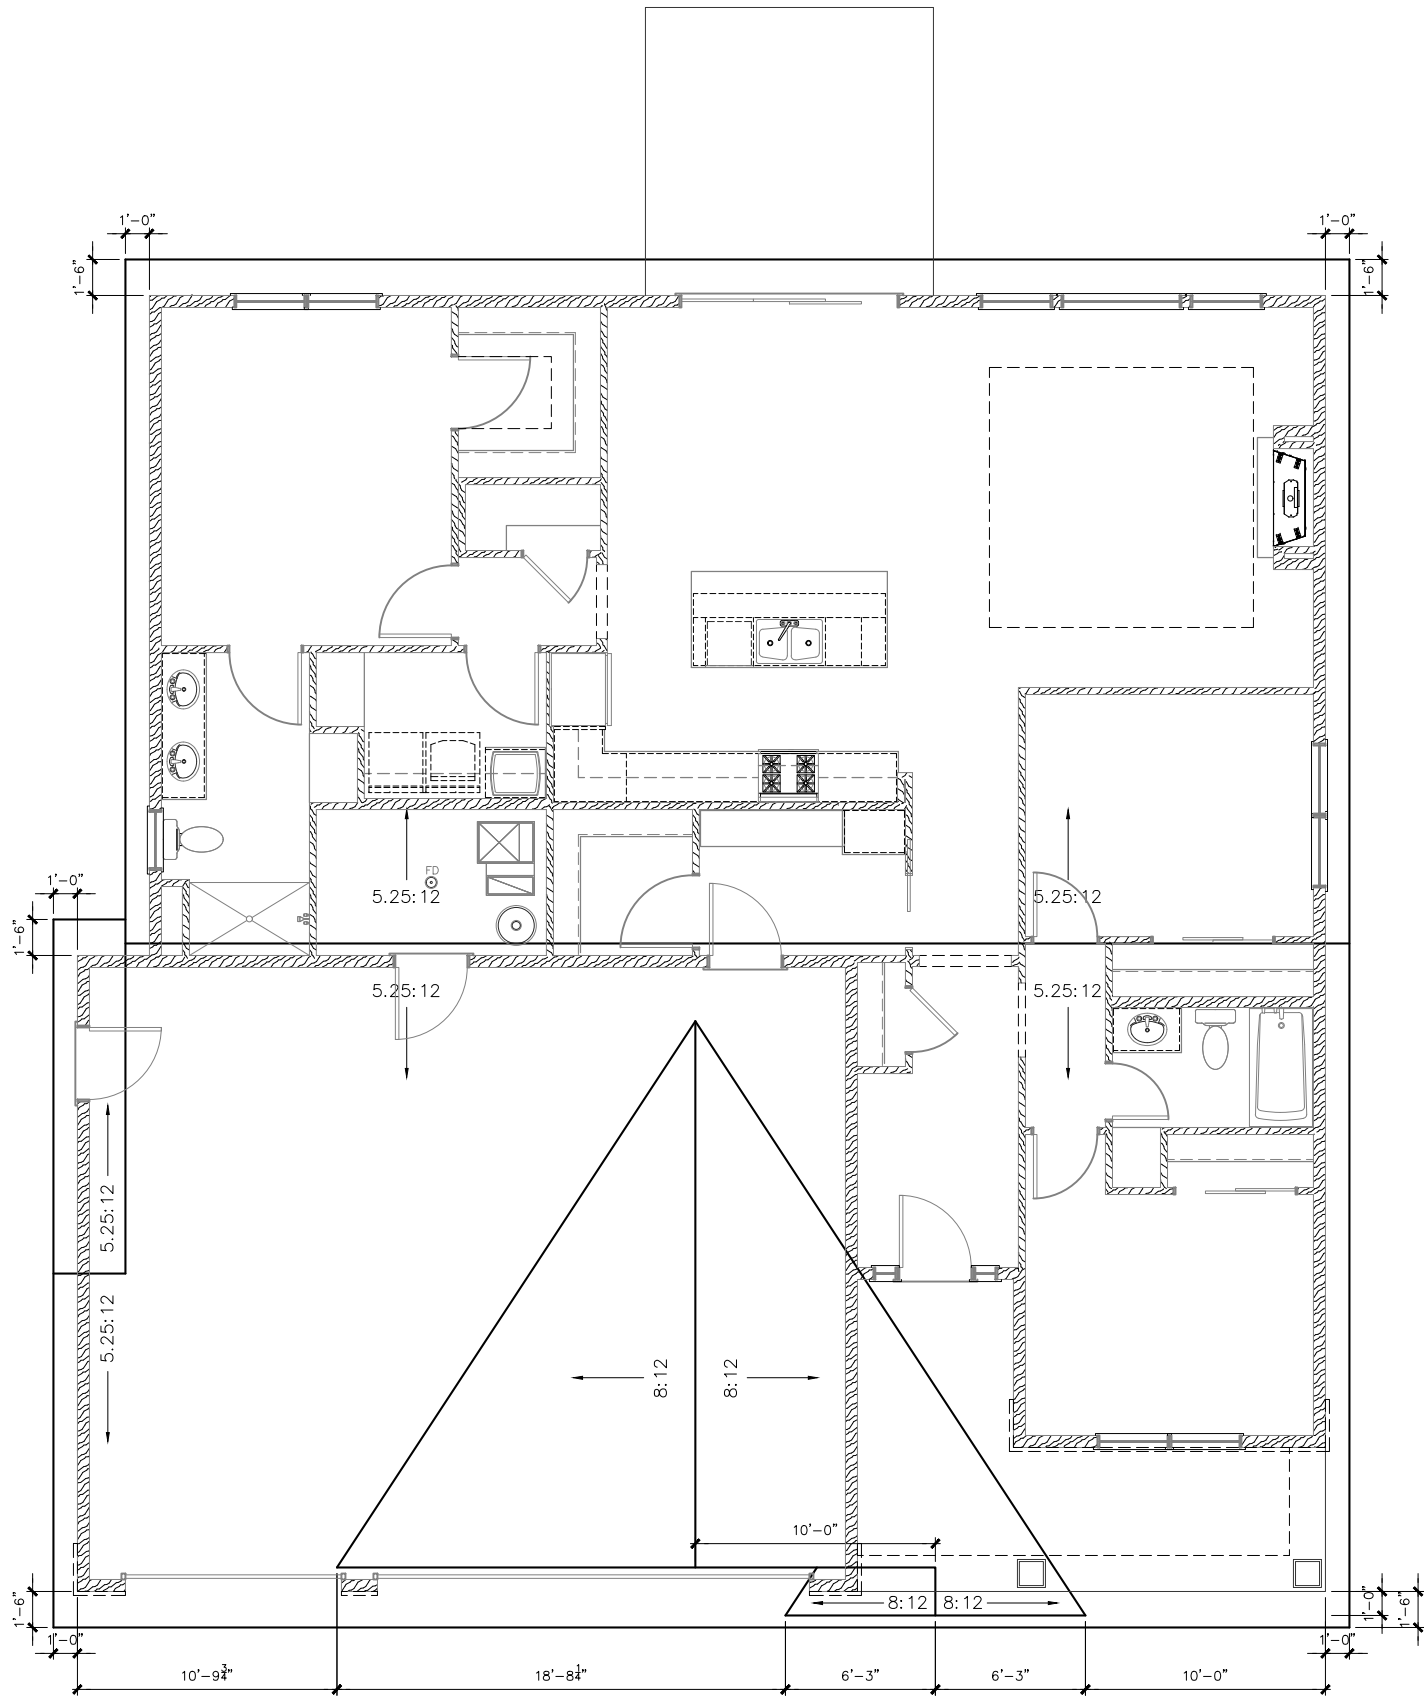

ROOF PLAN
SCALE: 1/8"=1'-0"
(2x SCALE ON 24X36 SHEETS)

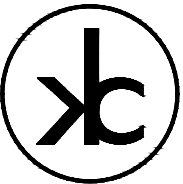

KC CUSTOM HOME
DESIGN, INC.
PO Box 711
Buffalo, MN 55313
Phone: 612.518.2118

CSP PROPERTY MGMT
820 MORRISON AVE S
ANNANDALE, MN

SITE ADDRESS

LOT	BLOCK
.	.
REVISIONS	
03.18.2025	PRELIM SET #1
03.19.2025	PRELIM SET #2
03.20.2025	PRELIM SET #3
03.26.2025	PRELIM SET #4
.	.
.	.
.	.
.	.
.	.
.	.
.	.
.	.
.	.
.	.
.	.

APPROX SQ FT

1660 ML SQ FT
63 MECH SQ FT

1660 TF SQ FT
1723 GT SQ FT

840 GARAGE SQ FT

PLAN# - KC2510

COPYRIGHT

KC Custom Home Design, Inc. expressly reserves its common law copyright and other property rights in these plans. These plans are not to be reproduced, changed, or copied in any form or manner whatsoever, nor are they to be assigned to a third party without first obtaining the written permission and consent of KC Custom Home Design, Inc. In the event of unauthorized use of these plans by a third party, the third party shall hold KC Custom Home Design, Inc. harmless. ©2025 KC Custom Home Design, Inc.

DATE 03.15.2025

PAGE A3.1